



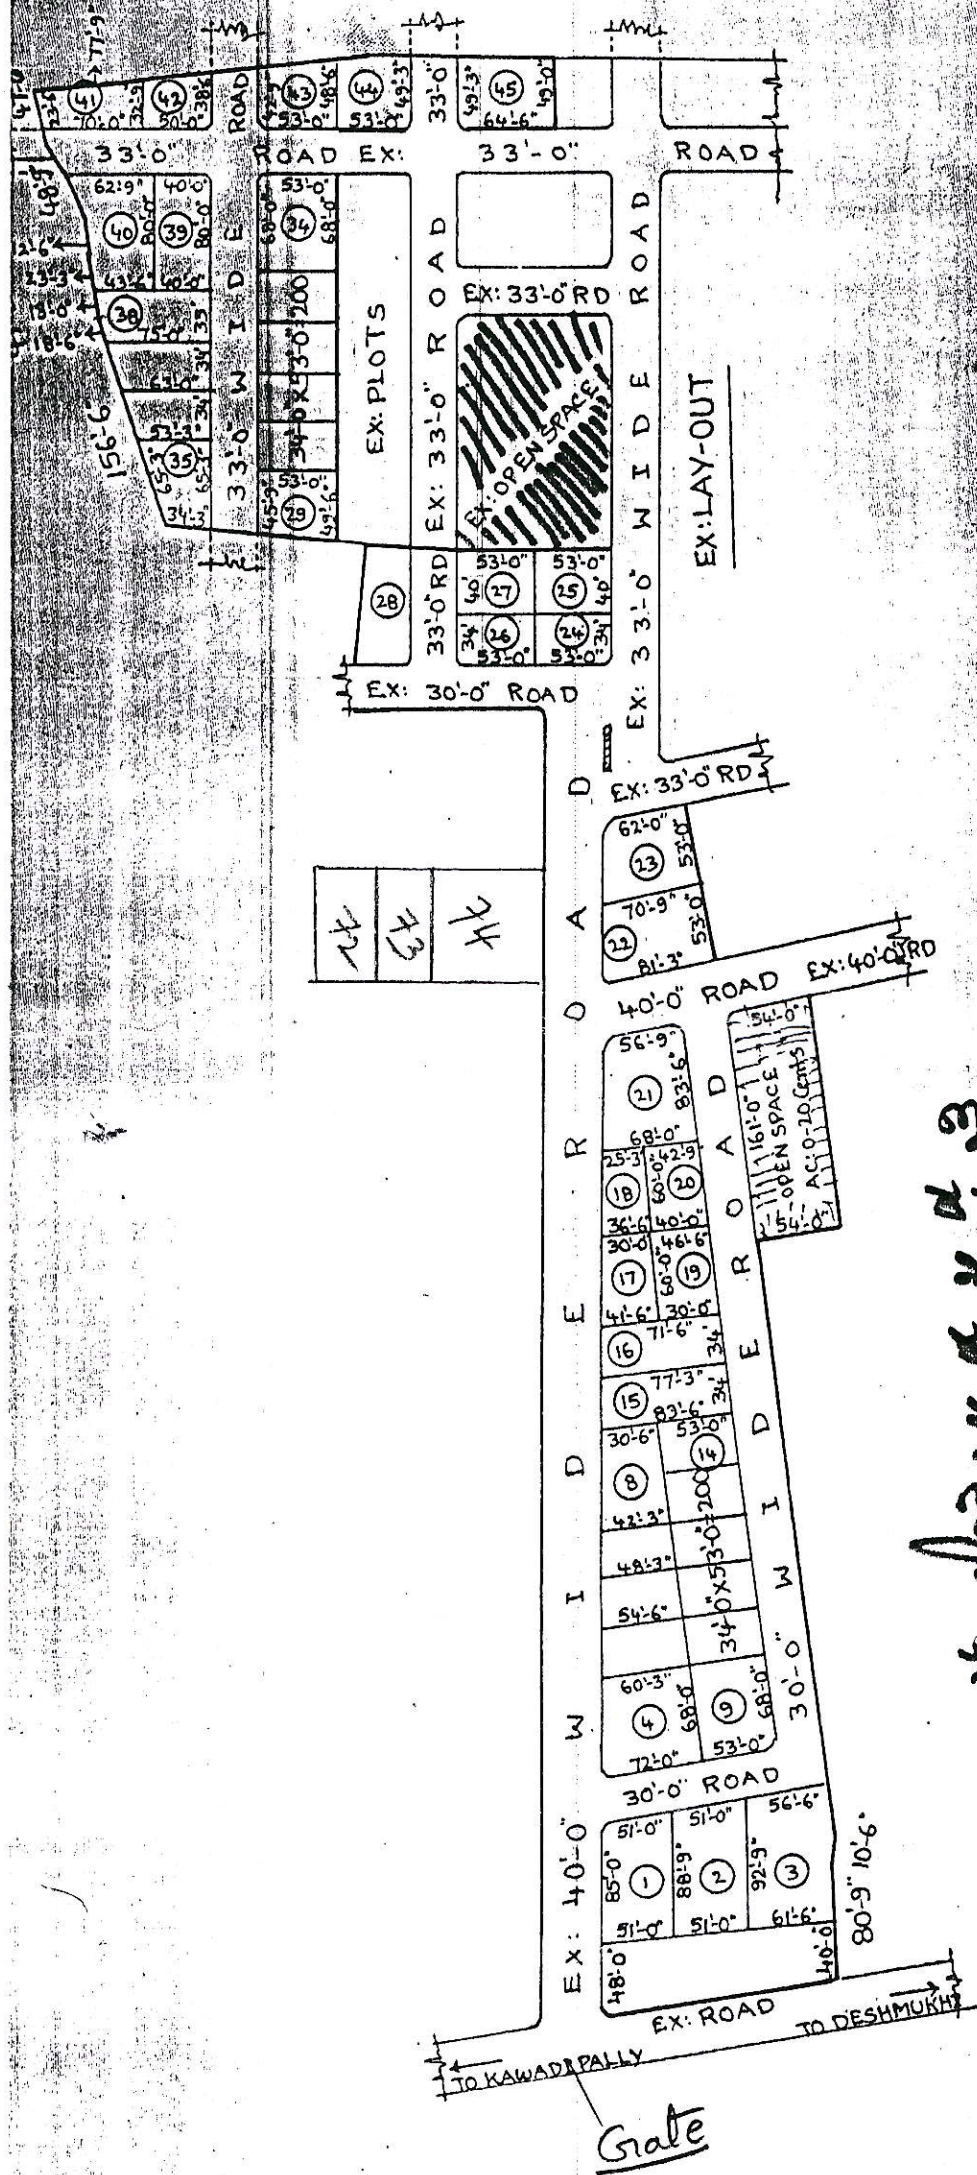

KAWADIPALLY GRAMPANCHAYAT


PLAN SHOWING THE LAY-OUT IN SY.NO: 49(P)
OF KAWADIPALLY VILLAGE, HAYATNAGAR
MANDAL, RANGAREDDY DISTRICT.

SCALE - 1" = 132'-0"

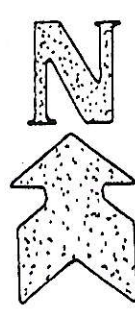

LAND BELONGS TO: SPHOORTHY PROJECTS (P) Ltd.

TOTAL LAY-OUT AREA: - AC. 4-00

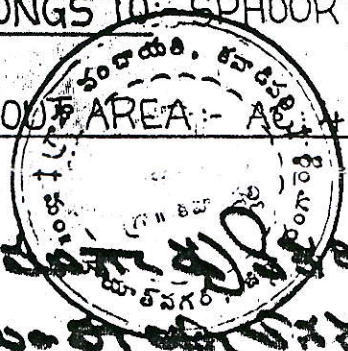

ఇందుకు సంబంధించిన స్థలం మూడి రెండు
అక్షరాలకు. ఈ స్థలం రంగారెడ్డి జిల్లా
కావడిపల్లి గ్రామ పంచాయతీ నం. 49/P లాగా
కరచుండుతున్నట్లు ప్రకటించబడినది
ప్రభుత్వం ద్వారా ప్రకటించబడినది
ఇందుకు సంబంధించిన స్థలం మూడి రెండు
అక్షరాలకు. ఈ స్థలం రంగారెడ్డి జిల్లా
కావడిపల్లి గ్రామ పంచాయతీ నం. 49/P లాగా
కరచుండుతున్నట్లు ప్రకటించబడినది
ప్రభుత్వం ద్వారా ప్రకటించబడినది

5. బాలమణి

సుబ్బబాలమణి
సర్పంచి
గ్రా. కావడిపల్లి మం. 49 పంచాయతీ
జి. రంగారెడ్డి


SIGNATURE OF THE APPLICANT

C.NO. 3747 \ 2005 \ H2

REF.NO. SARPANCH KAWADIPALLY GP. DT:20-04-05

KAWADIPALLY G.P. EXTRACT OF VILL.MAP SCALE: 1"=660'0"

SITE U/R

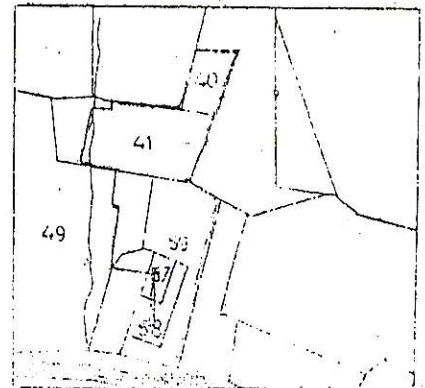

REFERENCE

LAYOUT BOUNDARY

EXISTING ROADS

PROPOSED ROADS

TOTAL LAYOUT AREA

OPENSACE AREA (10%) : AC. 14 1/3

ROADS AREA (31.75%) AC. 4 1/2

KAWADIPALLY GRAM PANCHAYAT
TENTATIVE LAYOUT PLAN IN S.NOS.40,41P
49P,57P 58P 59P OF KAWADIPALLY (V)
HAYATNAGAR MANDAL, RANGA REDDY DIST.

SCALE: 132' TO AN INCH

DEPUTY DIRECTOR

DIRECTOR OF TOWN &
COUNTRY PLANNING

TOWN PLNG. ASST